


1'-4" FOR 32" X 16" STONE PANEL

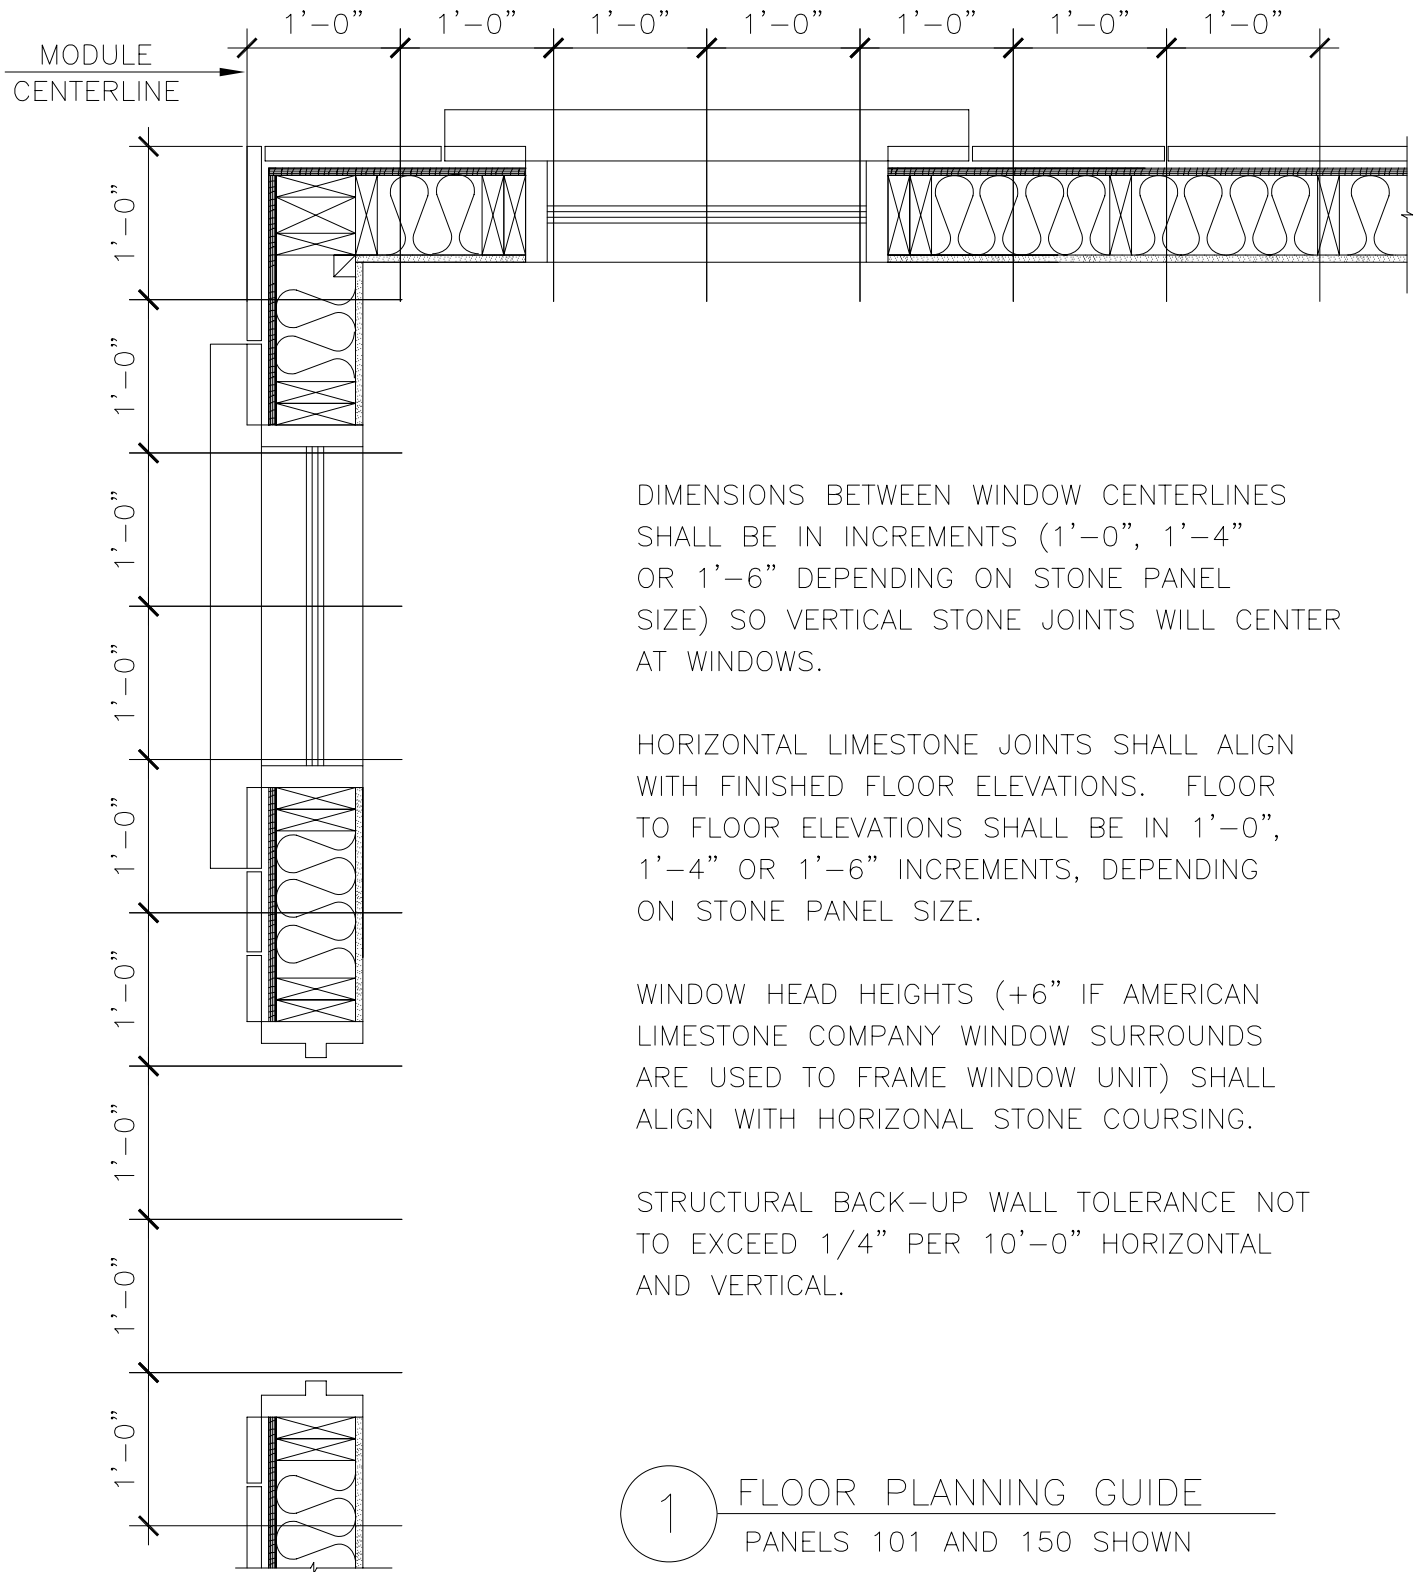

DIMENSIONS BETWEEN WINDOW CENTERLINES SHALL BE IN INCREMENTS (1'-0", 1'-4" OR 1'-6" DEPENDING ON STONE PANEL SIZE) SO VERTICAL STONE JOINTS WILL CENTER AT WINDOWS.

HORIZONTAL LIMESTONE JOINTS SHALL ALIGN WITH FINISHED FLOOR ELEVATIONS. FLOOR TO FLOOR ELEVATIONS SHALL BE IN 1'-0", 1'-4" OR 1'-6" INCREMENTS, DEPENDING ON STONE PANEL SIZE.

WINDOW HEAD HEIGHTS (+6" IF AMERICAN LIMESTONE COMPANY WINDOW SURROUNDS ARE USED TO FRAME WINDOW UNIT) SHALL ALIGN WITH HORIZONTAL STONE COURSING.

STRUCTURAL BACK-UP WALL TOLERANCE NOT TO EXCEED 1/4" PER 10'-0" HORIZONTAL AND VERTICAL.



FLOOR PLANNING GUIDE
PANELS 101 AND 150 SHOWN